

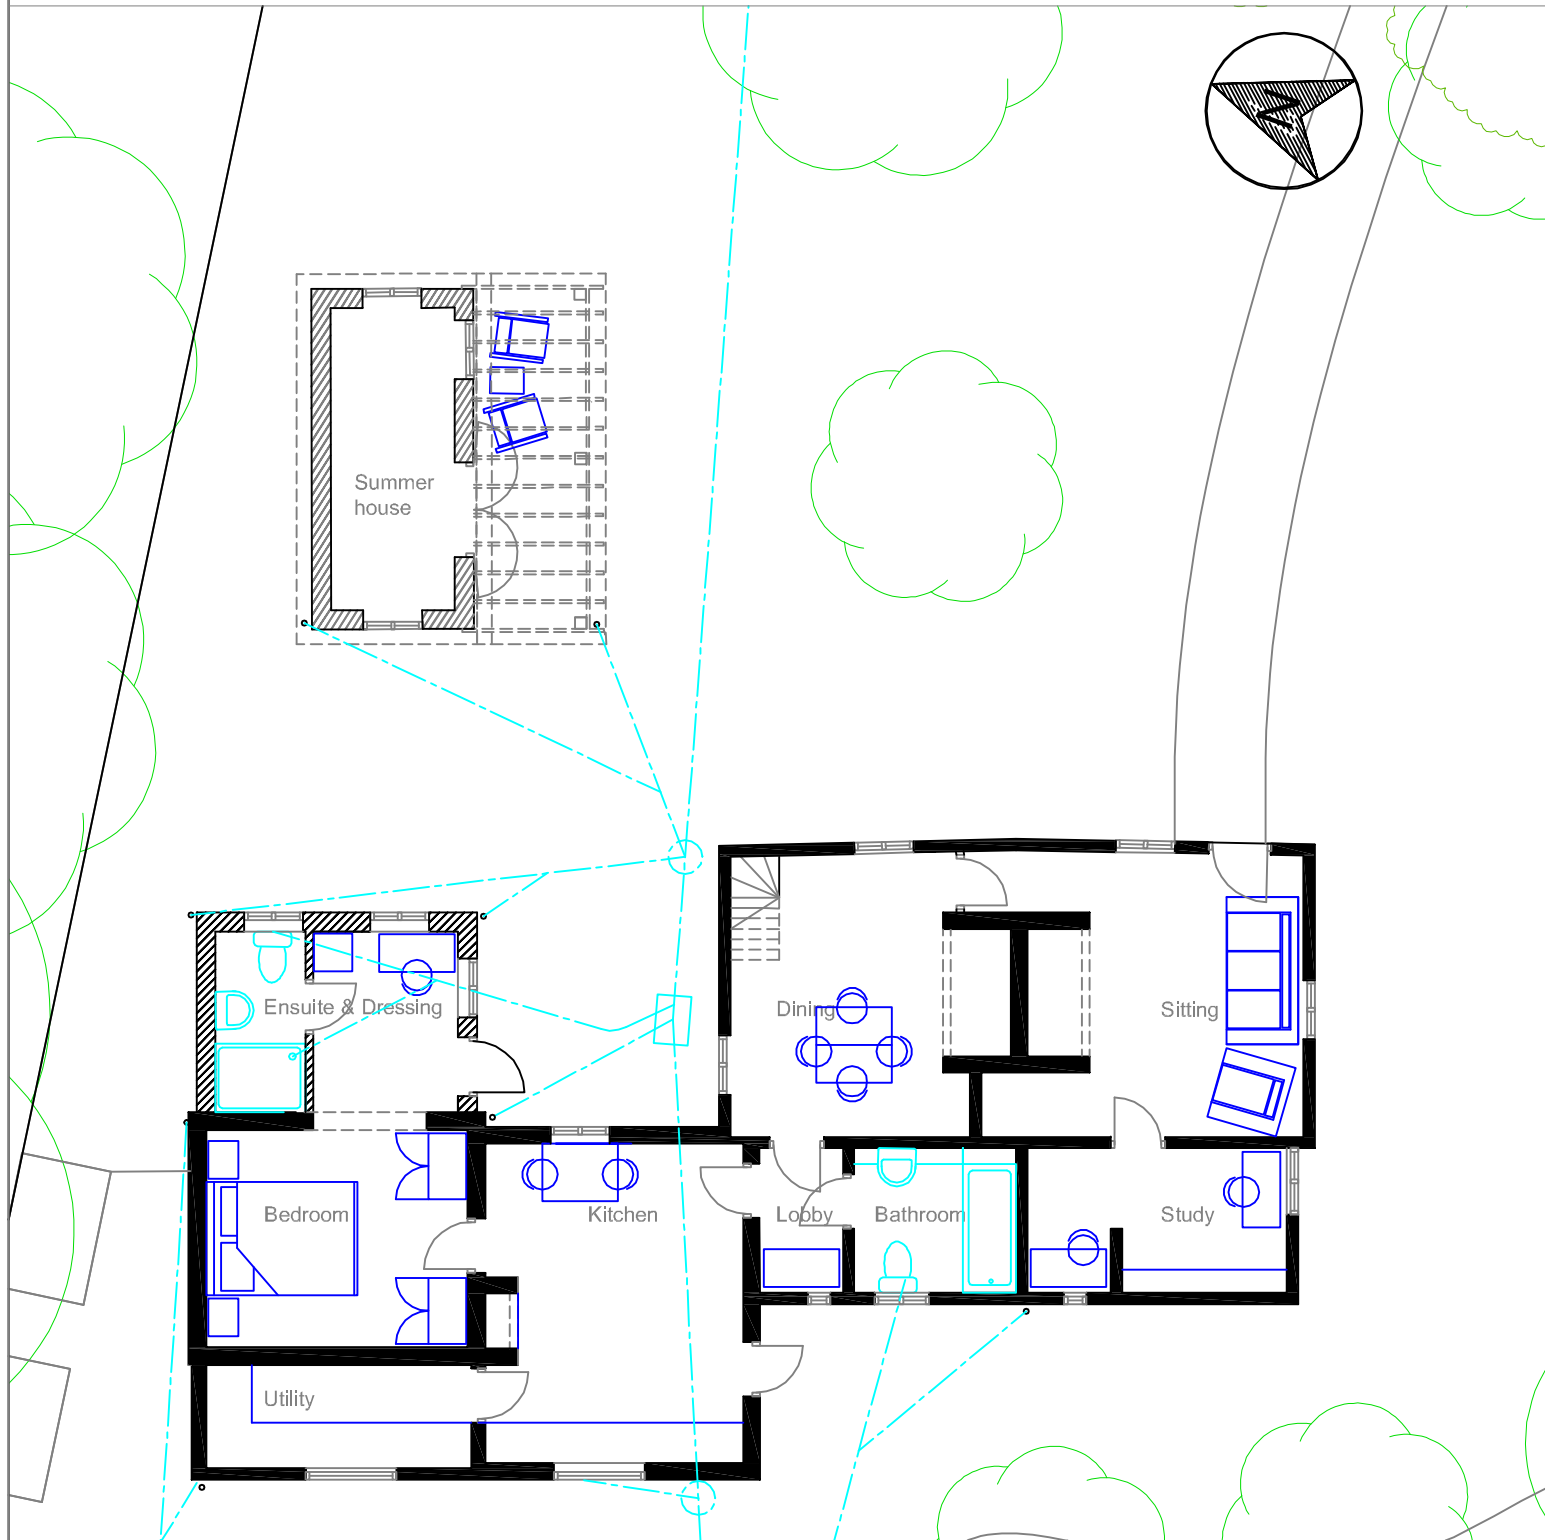


# Elevations 1:100

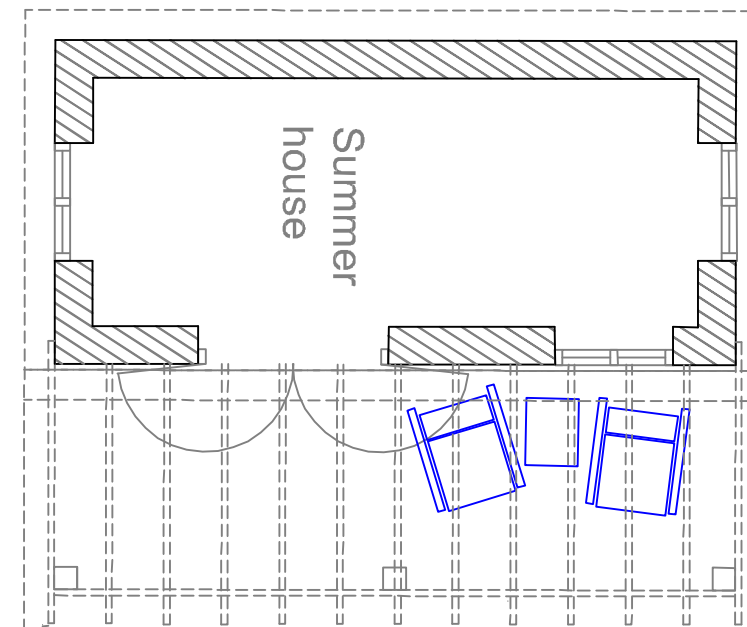


## Site plan 1:100

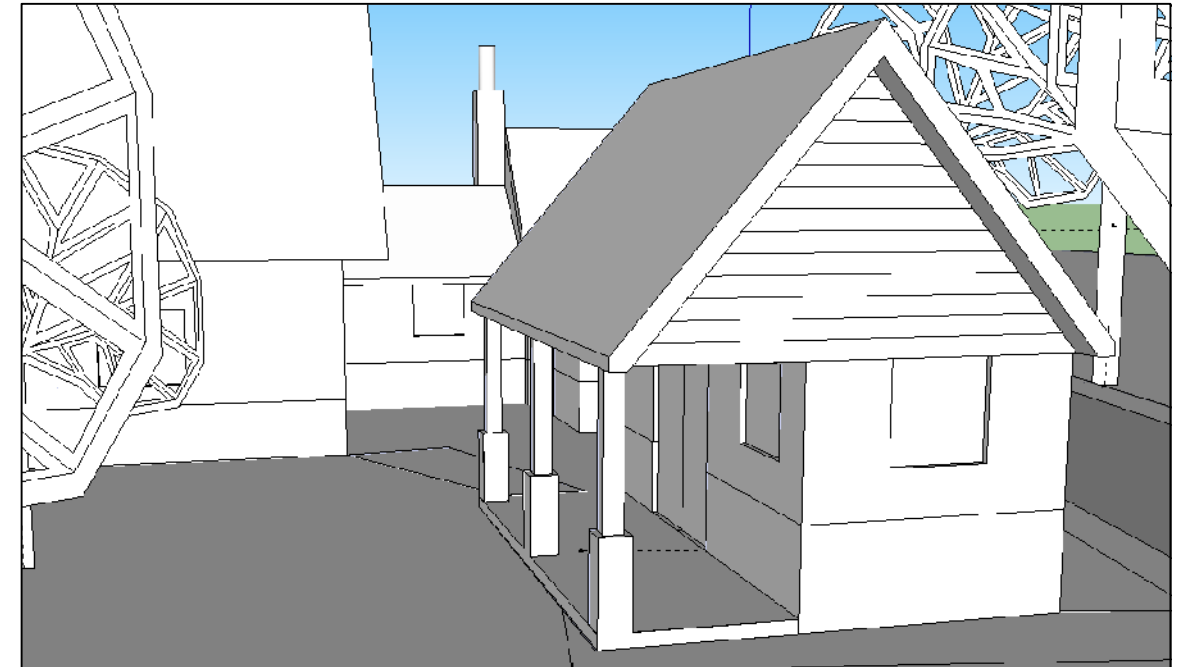

## Plan 1:50

Rev	Date	Description
		Shower Room Extension & Summer House
		Drawing 03
		Scale 1:50/1:100
		Proposed Summer House Plans & Elevations
		Client: Mr & Mrs # #, Tacolneston, Norfolk

**N J Myhill Architecture**  
Professional Design & Plans Drawing Service

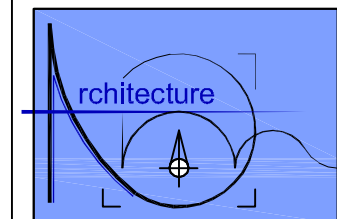

The Studio  
13 Damgate Street  
Wymondham  
Norfolk  
NR18 0BG

Tel: 01953 603413  
Mob: 07799 825799